

REPUBLIC OF ZAMBIA
 MINISTRY OF LANDS & NATURAL RESOURCES
 OFFICE OF THE COMMISSIONER OF LANDS

04 MAY 2026

ESTATE AND VALUATION UNIT
 LANDS DEPARTMENT
 P.O. BOX 110068, SOLWEZI

37298M

REPUBLIC OF ZAMBIA
 MINISTRY OF LANDS & NATURAL RESOURCES

DESIGNATION: SOLWE/LN-1001488/1/A-L

ALLOCATED BY: F.

DATE: 06/05/2026

Approved to Number the Proposed Subdivision on Rem Solwe/LN-1001488/1 Located in Mushingala area of Solwezi District.

SOLWE/LN_1001488/1

Scale 1:5000


by B/O B.H.S. 04/05/2026.

17 NOV 2025

TOWN CLERK

21 NOV 2025

SOLWEZI MUNICIPAL COUNCIL
 P.O. BOX 110068 SOLWEZI

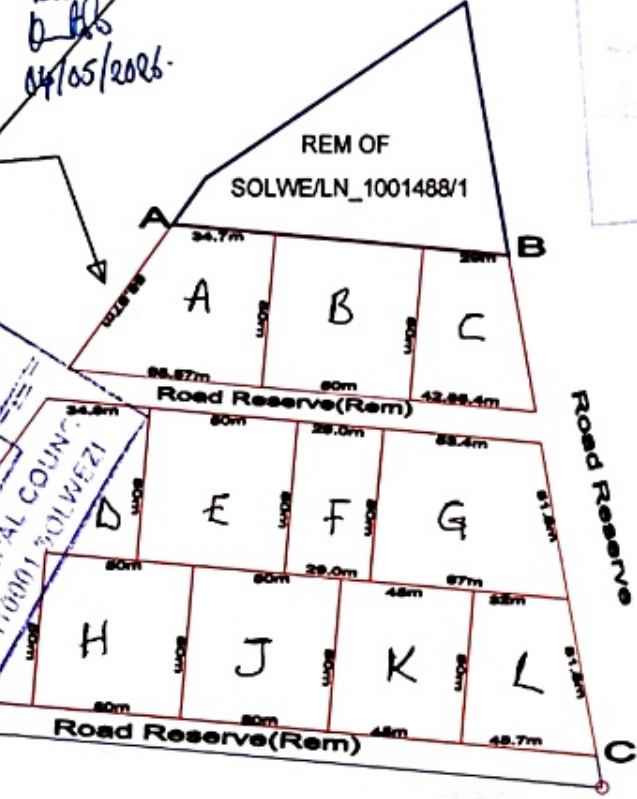

SOLWEZI MUNICIPALITY
 PROPOSED SUBDIVISION OF SOLWE/LN_ 1001488/1 FOR MILDRED JIBUSHA

File No.....
 Plan No. SOL

Drawn By: Andrew Ngoma
 (MZIP/1/785)

LOCATION: COUNCIL FARMS
 (MUSHITALA)

COORDINATE SYSTEM
 UTM 27 ZONE 35

	E	N
A	439199.7146	8655571.2838
B	439312.9573	8655561.2355
C	439342.6485	8655398.1340
D	439087.2558	8655420.4102



Scale 1:2500
 Paper size A4